

# BIGHORN HILLS ESTATES


SUBDIVISION NO 1

FREMONT COUNTY IDAHO

PART OF THE S.W. 1/4 SEC. 6, T. 15 N., R. 44 E. B.M.

DAVID E. BENTON & ASSOCIATES - CONSULTING ENGINEERS  
IDAHO FALLS IDAHO

SCALE 1" = 200'

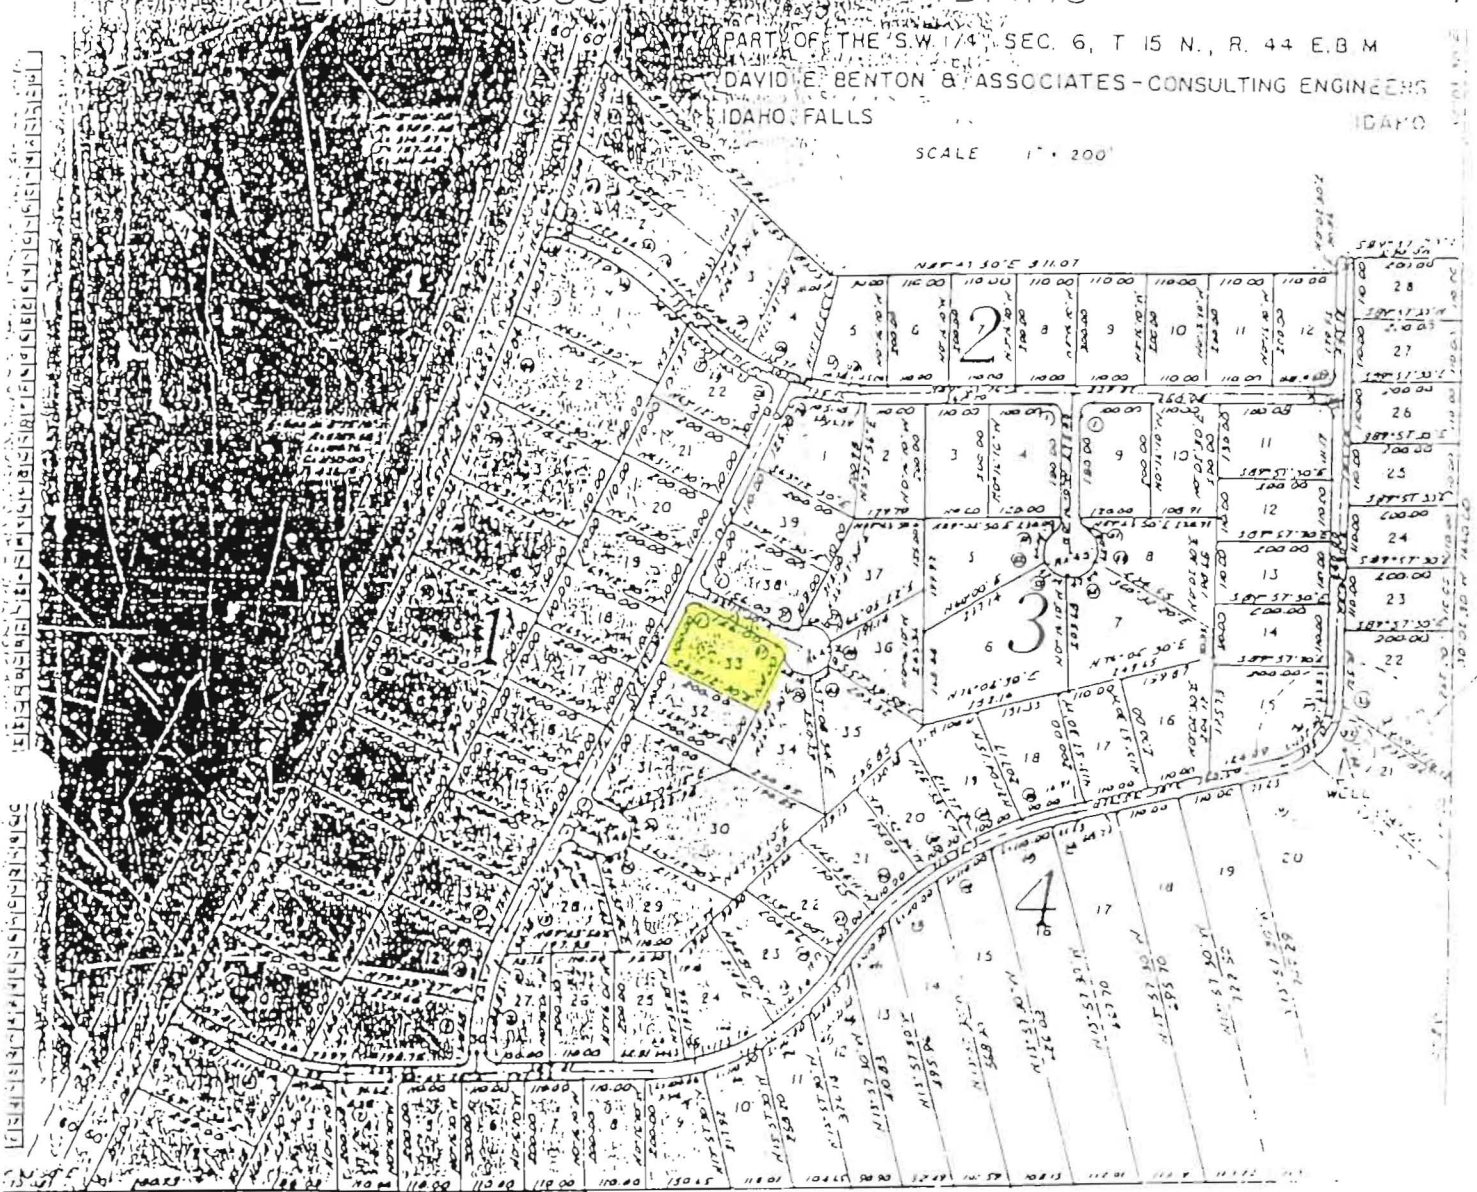

353571

## CERTIFICATE

sanitary restrictions required by Idaho Code 50-1326 have been satisfied and this plat for recording by filing of this certificate  
DISTRICT 7 HEALTH DEPARTMENT  
*Wm. Bruce R. Bell*

## RECORDER'S CERTIFICATE

State of Idaho, County of Fremont  
Plat was filed on \_\_\_\_\_ 19\_\_\_\_  
page \_\_\_\_\_ of the request  
and I further certify that the  
signature is an exact copy of

## APPROVAL AND ACCEPTANCE

County Board of Commissioners  
AD 19\_\_\_\_, at which time this  
was read and accepted.  
*Wm. R. Shamel*  
Chairman