

LOT AREA TABLE


LOT 1	BLOCK 1	1.25 AC.	LOT 21	BLOCK 2	1.32 AC.
LOT 2	BLOCK 1	1.19 AC.	LOT 22	BLOCK 2	1.06 AC.
LOT 3	BLOCK 1	1.16 AC.	LOT 23	BLOCK 2	1.01 AC.
LOT 4	BLOCK 1	1.24 AC.	LOT 24	BLOCK 2	1.05 AC.
LOT 5	BLOCK 1	1.15 AC.	LOT 25	BLOCK 2	1.06 AC.
LOT 6	BLOCK 1	1.10 AC.	LOT 26	BLOCK 2	1.09 AC.
LOT 7	BLOCK 1	1.10 AC.	LOT 27	BLOCK 2	1.33 AC.
LOT 8	BLOCK 1	1.06 AC.	LOT 28	BLOCK 3	1.79 AC.
LOT 9	BLOCK 1	1.03 AC.	LOT 29	BLOCK 3	1.45 AC.
LOT 10	BLOCK 1	1.16 AC.	LOT 30	BLOCK 3	1.40 AC.
LOT 11	BLOCK 1	1.19 AC.	LOT 31	BLOCK 3	1.69 AC.
LOT 12	BLOCK 1	1.21 AC.	LOT 32	BLOCK 3	1.69 AC.
LOT 13	BLOCK 1	1.28 AC.	LOT 33	BLOCK 3	1.69 AC.
LOT 14	BLOCK 1	1.29 AC.	LOT 34	BLOCK 4	1.43 AC.
LOT 15	BLOCK 1	1.29 AC.	LOT 35	BLOCK 4	1.56 AC.
LOT 16	BLOCK 1	1.13 AC.	LOT 36	BLOCK 4	1.46 AC.
LOT 17	BLOCK 1	1.02 AC.	LOT 37	BLOCK 4	1.07 AC.
LOT 18	BLOCK 1	1.01 AC.	LOT 38	BLOCK 4	1.30 AC.
LOT 19	BLOCK 1	1.01 AC.	LOT 39	BLOCK 4	1.74 AC.
LOT 20	BLOCK 1	1.80 AC.	LOT 40	BLOCK 4	1.99 AC.
		1.82	LOT 41	BLOCK 4	1.40 AC.

MONUMENT LEGEND:

- FOUND USBLM BRASS CAP
-
-
-

W.C. = WITNESS CORNER

ACCORDING TO IDAHO CODE, 5/8\"/>

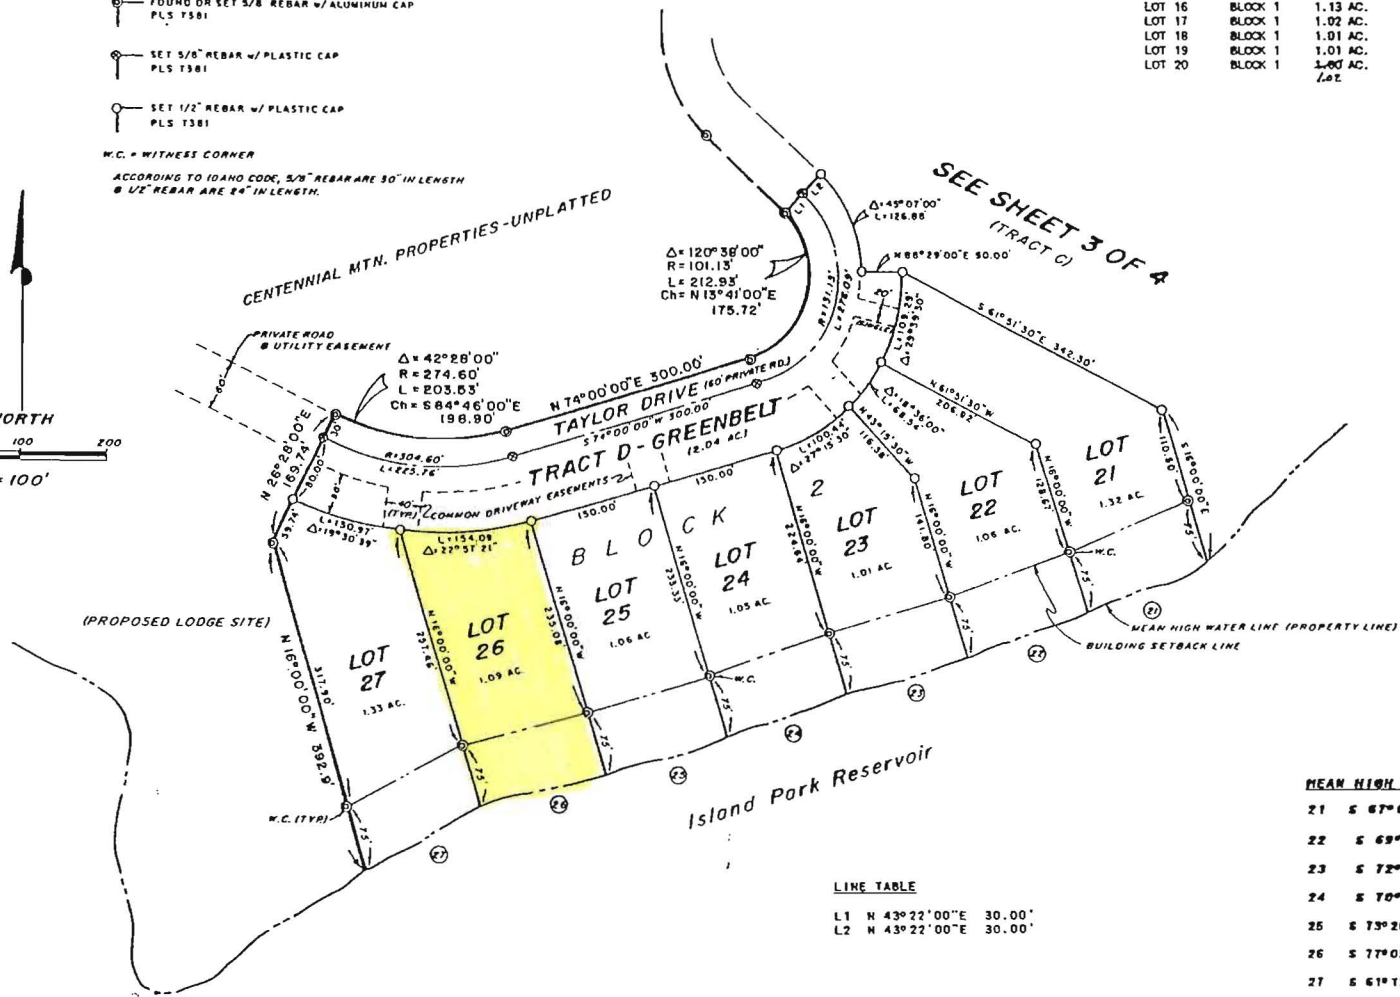

SEE SHEET 3 OF 4
(TRACT C)

MEAN HIGH WATER LINE TABLE

21	S 67°07'00\"/>	151.2'
22	S 69°00'00\"/>	150.6'
23	S 72°56'00\"/>	150.0'
24	S 70°41'00\"/>	150.3'
25	S 73°20'00\"/>	150.0'
26	S 77°05'00\"/>	150.2'
27	S 61°12'00\"/>	153.8'

LINE TABLE

L1	N 43°22'00\"/>	30.00'
L2	N 43°22'00\"/>	30.00'